




Elevation to Square

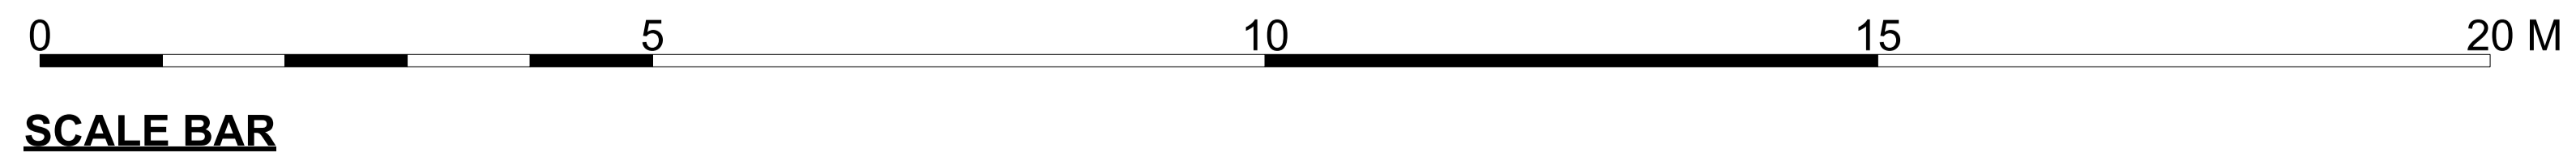

SEAM ARCHITECTS

HAZARDS LEADING TO UNUSUAL OR SIGNIFICANT RISK DURING THE CONSTRUCTION PROCESS ARE IDENTIFIED ON THIS DRAWING AS:

SEAM ARCHITECTS SPECIFIC RISKS & HAZARDS:

NOTE: THE LIST BELOW IDENTIFIES CERTAIN RISKS WHICH ARE DEEMED TO BE UNUSUAL, ABNORMAL OR UNEXPECTED TO A COMPETENT CONTRACTOR CARRYING OUT WORK OF THIS NATURE BUT DOES NOT COVER ALL POSSIBLE SITUATIONS WHICH MAY BE ENCOUNTERED DURING THE CONSTRUCTION PROCESS. IT IS THEREFORE THE MAIN CONTRACTOR'S RESPONSIBILITY TO IDENTIFY ANY FURTHER RISKS/HAZARDS AND TAKE APPROPRIATE ACTION.

Revisions and Notes		
1	Preliminary Issue	29/10/18
2	Unrequired info (levels etc) removed	24/07/19

Orchard Square Shopping Centre

size ISO A1	scale 1:50	no 600	title Square Elevations 1
date 24/7/19	Revision P 2	file ref A4000	client London & Assoc Properties